



- LEGEND**
- ⊙ SEWER MANHOLE
 - EXISTING IRON ROD/PIN
 - GATE VALVE
 - △ UTILITY POLE
 - △ SURVEY INSTRUMENT STATION
 - △ STUMP
 - CATCH BASIN
 - PROPOSED EASEMENT
 - PROPOSED EASEMENT BOUNDARY
 - S- SEWER LINE
 - P- PROPERTY LINE
 - P- PARCEL LINE
 - STONE WALL
 - X-X- FENCE
 - - - SOCCER FIELD LIMITS

- NOTES:**
1. BEARINGS ARE CALCULATED FROM A SURVEY ORIENTED TO TRUE NORTH DETERMINED FROM SOLAR OBSERVATIONS.
 2. GRID IS ASSUMED.

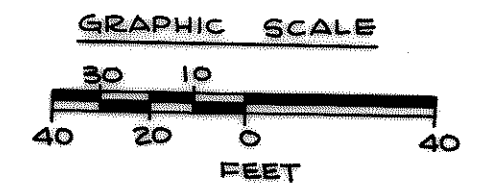

State of Maine
Sagadahoc, SS
Registry of Deeds
Received July 5, 1983
at 10 H. 10 A.M.
Recorded in Vol. 20 Page 25
Attest: E. Sam Low Doran
Register

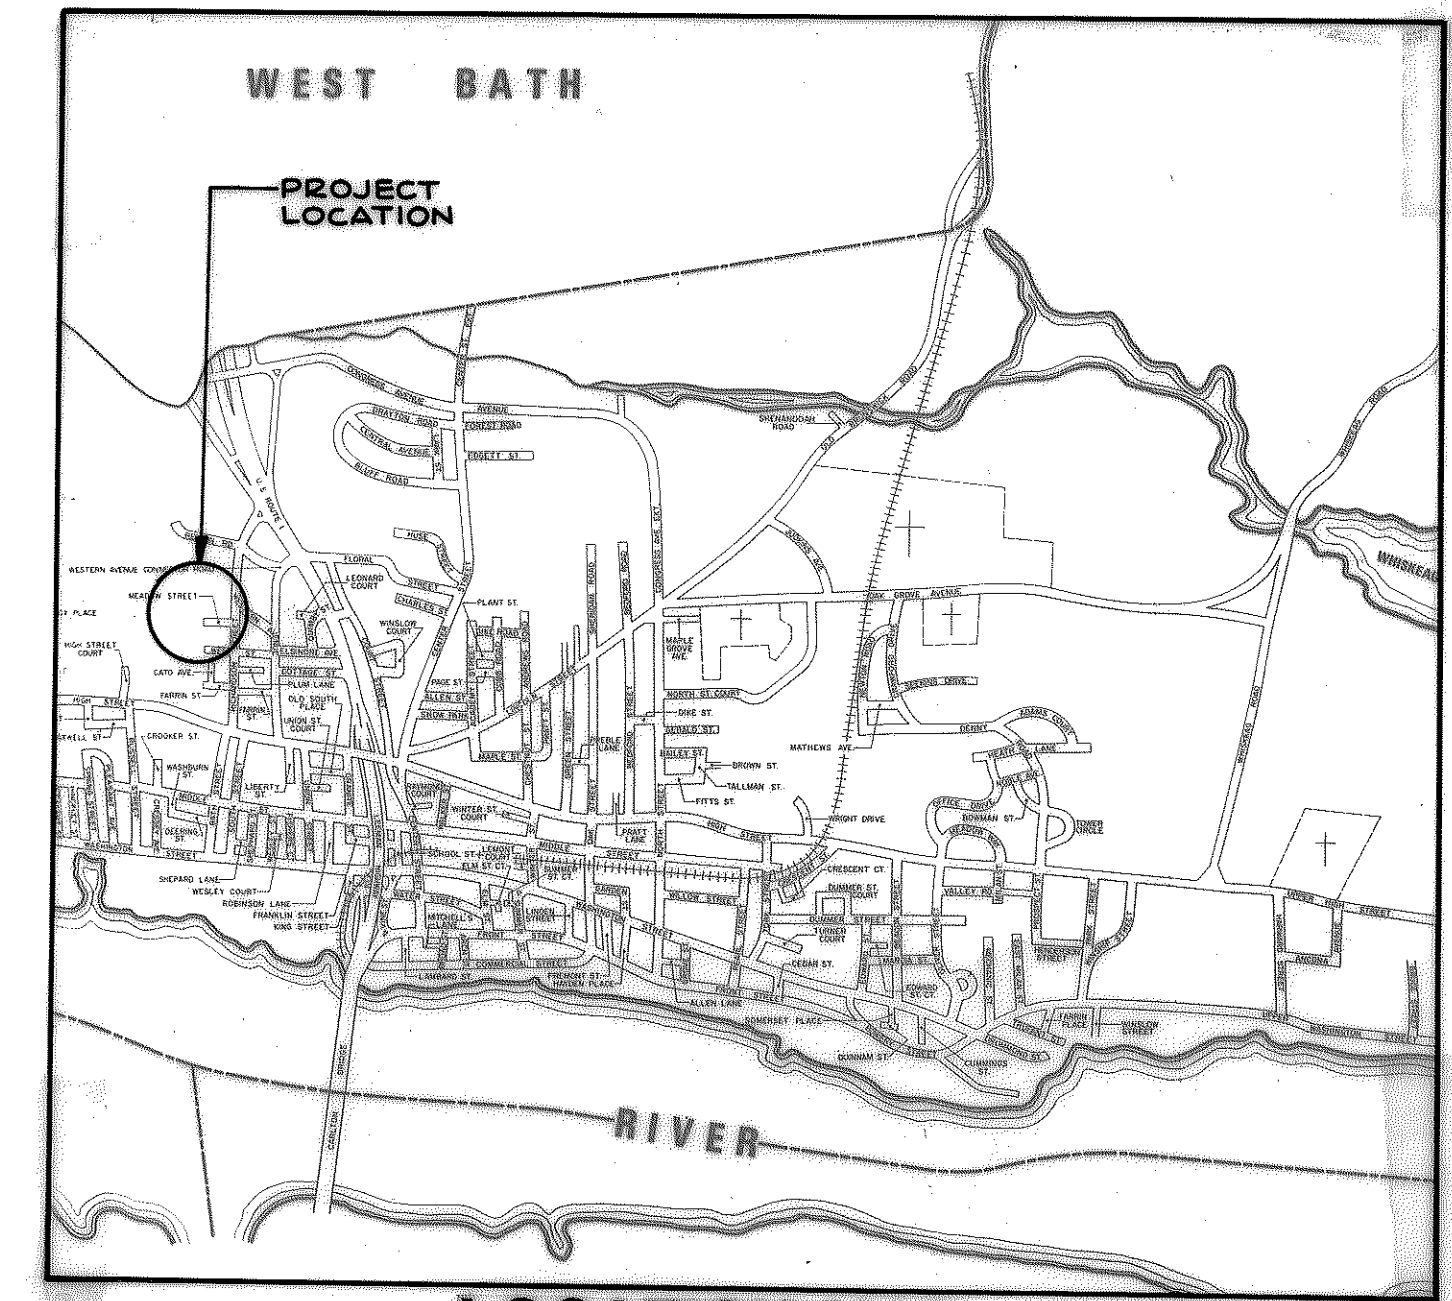

LOCATION MAP

WRIGHT - PIERCE ARCHITECTS & ENGINEERS 99 Main Street Downtown Mail 530 Atlantic Ave Topsham, ME. 04086 Portsmouth 03801 Boston, MA. 02210		PLAN OF EASEMENTS GALLAGHER AND HYDE SCHOOL PROPERTIES FOR CITY OF BATH, MAINE	
DRAWN BY	YEAR	NO.	PROGRESS PRINTS
CHECKED BY	DATE	APP'D	
APPROVED BY	DATE		
BOOK NO.	PROJECT NO.		
SCALE	1"=40'		